
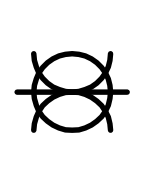
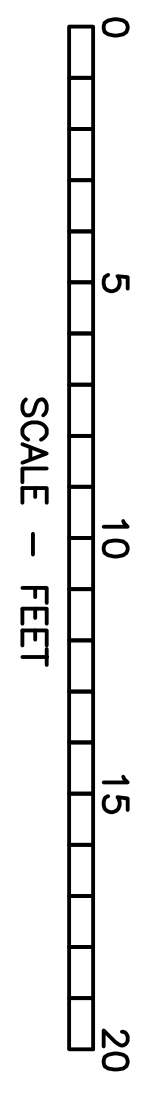


PARTICULARS:
 LENGTH OVERALL 100'-0"
 LENGTH WATERLINE 92'-1"
 BEAM MOULDED 40'-0"
 DEPTH MOULDED 18'-0"
 BOLLARD PULL 80 TONNES

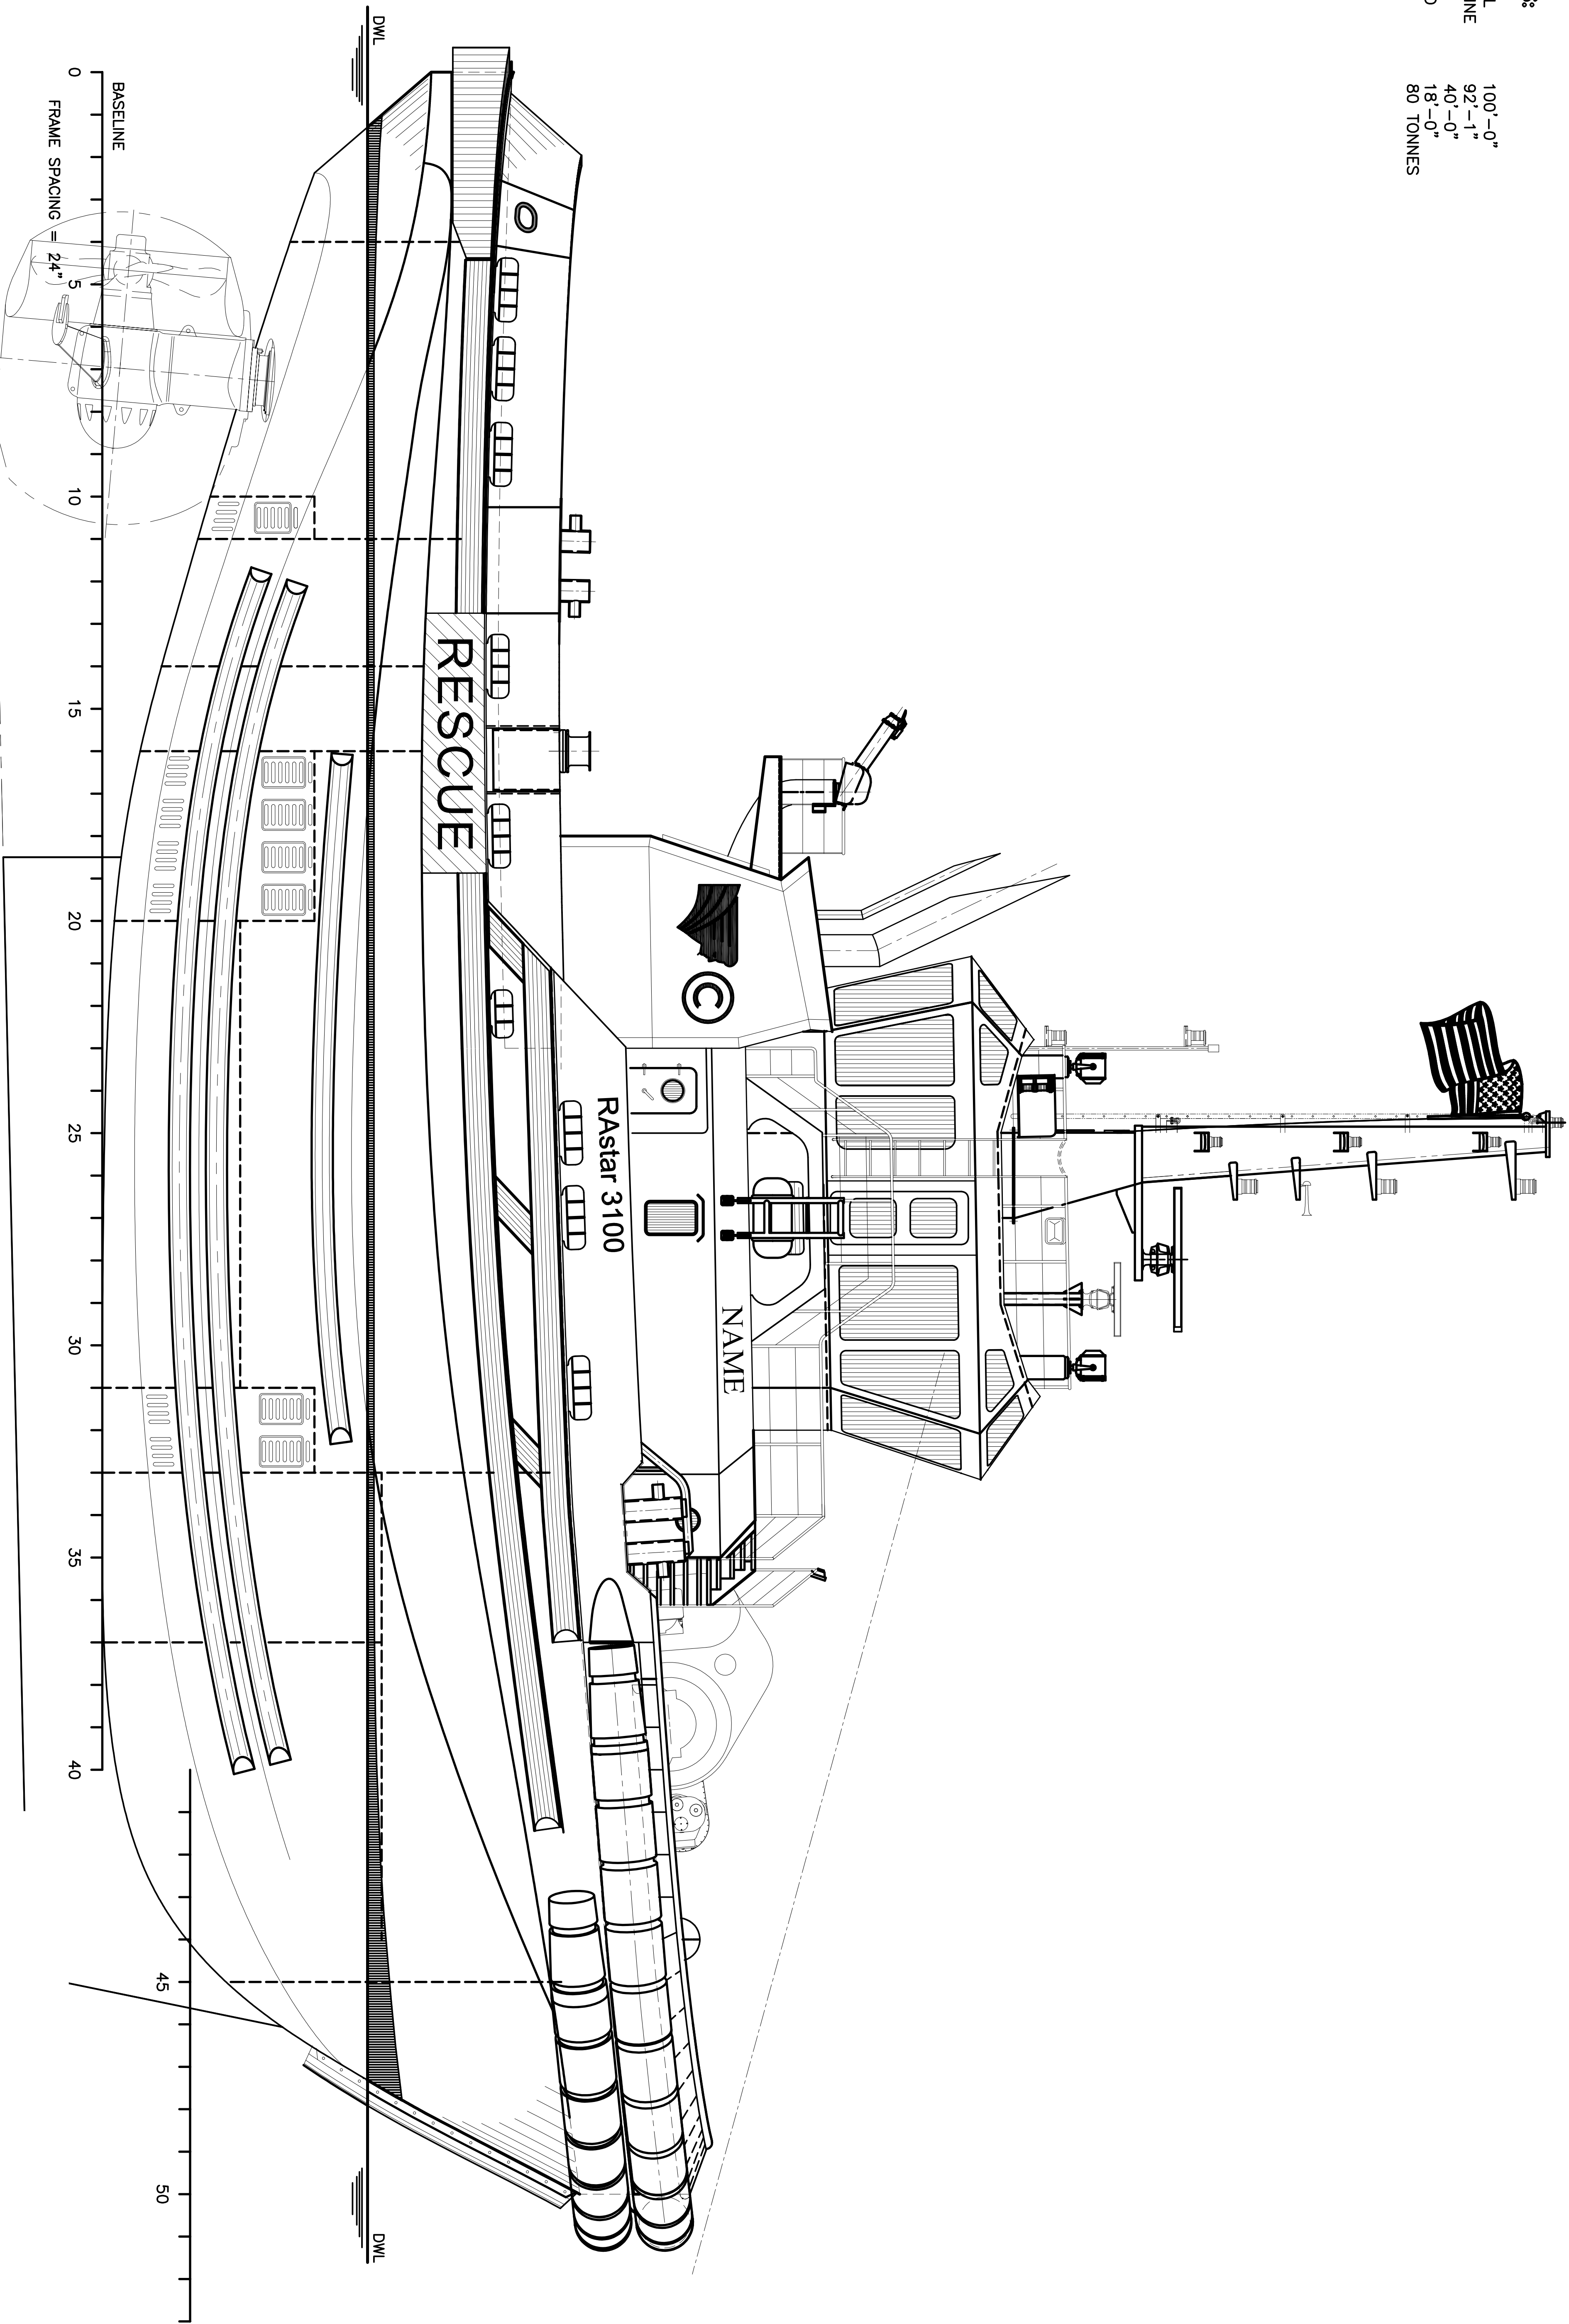

THIS DRAWING IS BASED ON A ROBERT ALLAN LTD. DRAWING, AS NOTED BELOW AND IS NOT A ROBERT ALLAN LTD. CONTROLLED DOCUMENT.

RAL PROJECT No.: 209-040

RAL DRAWING No.: 30000

REVISION: 10